

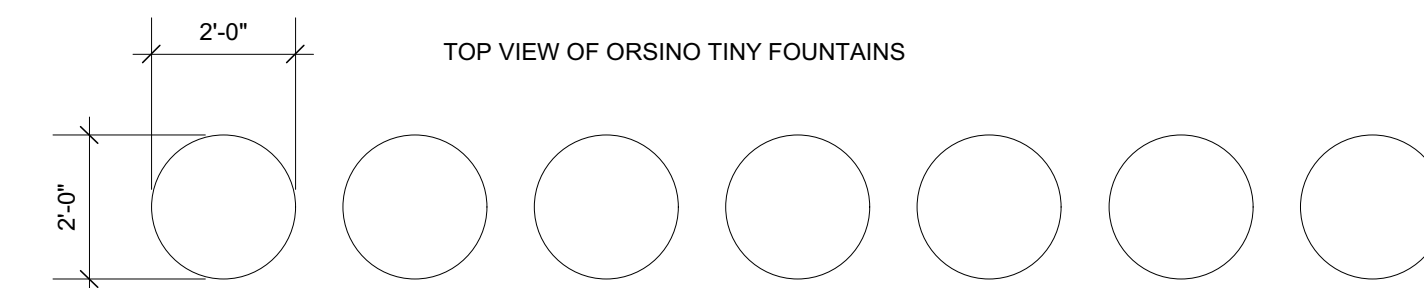
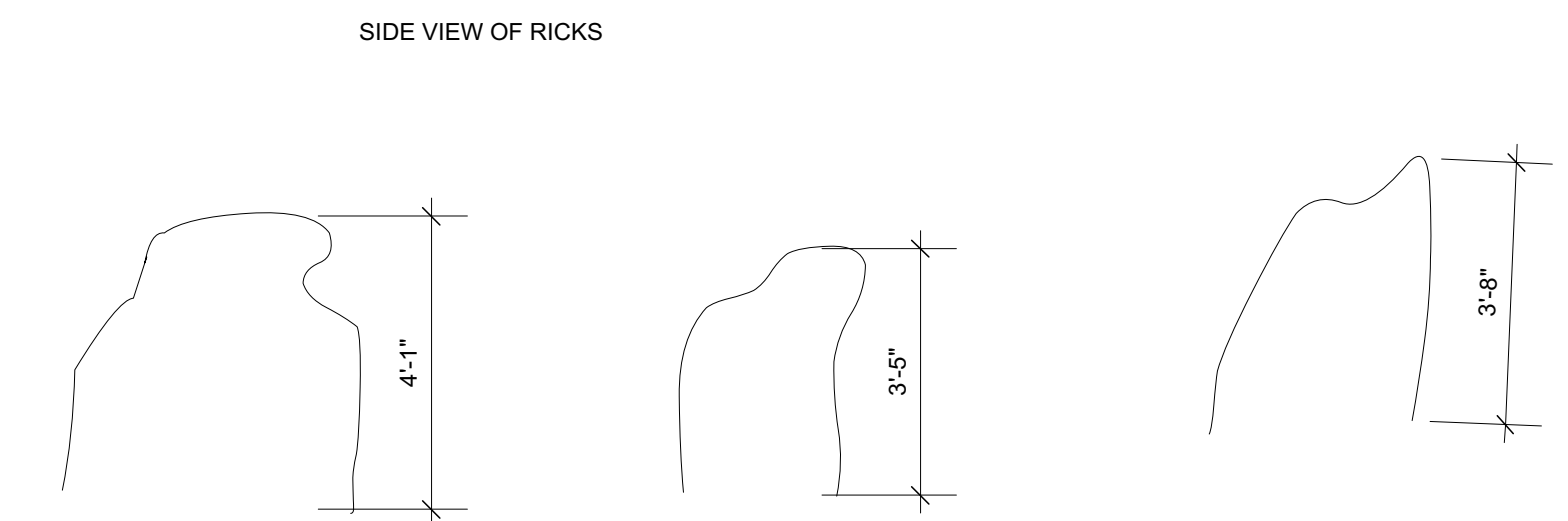
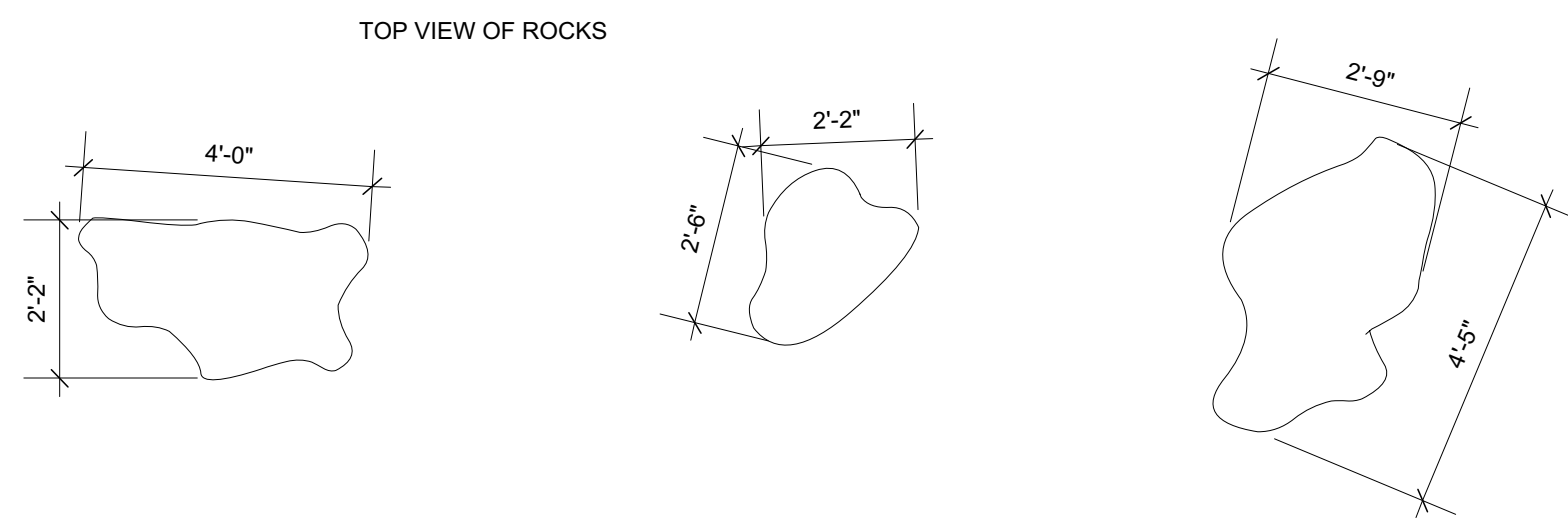
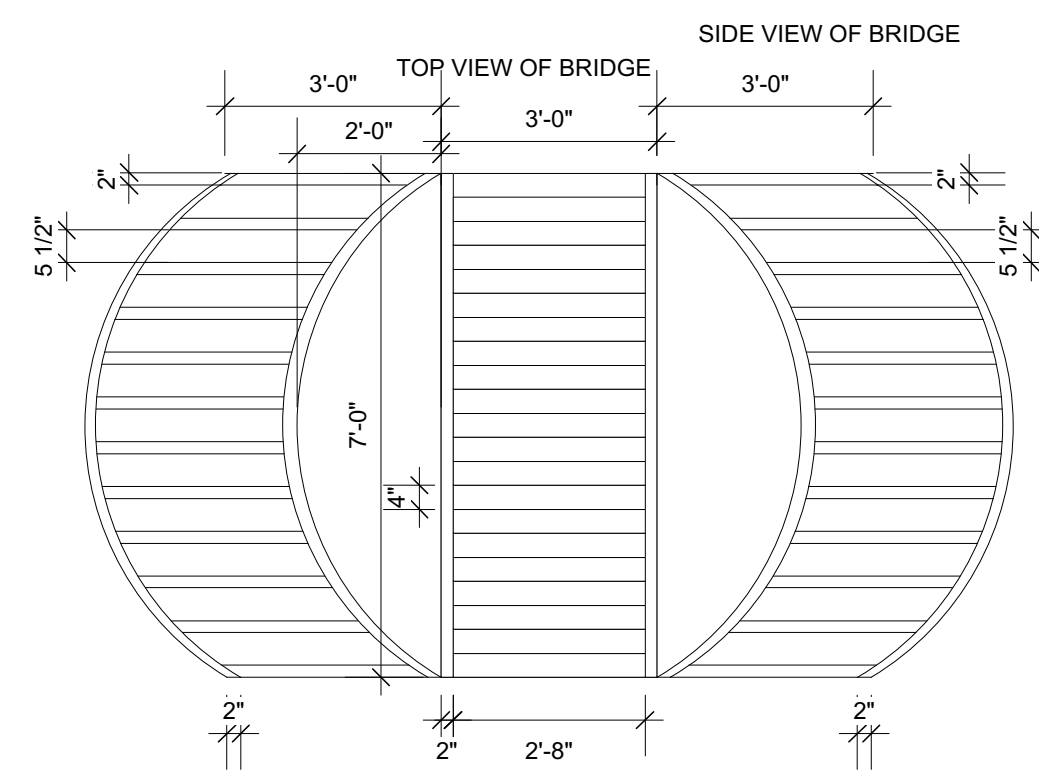
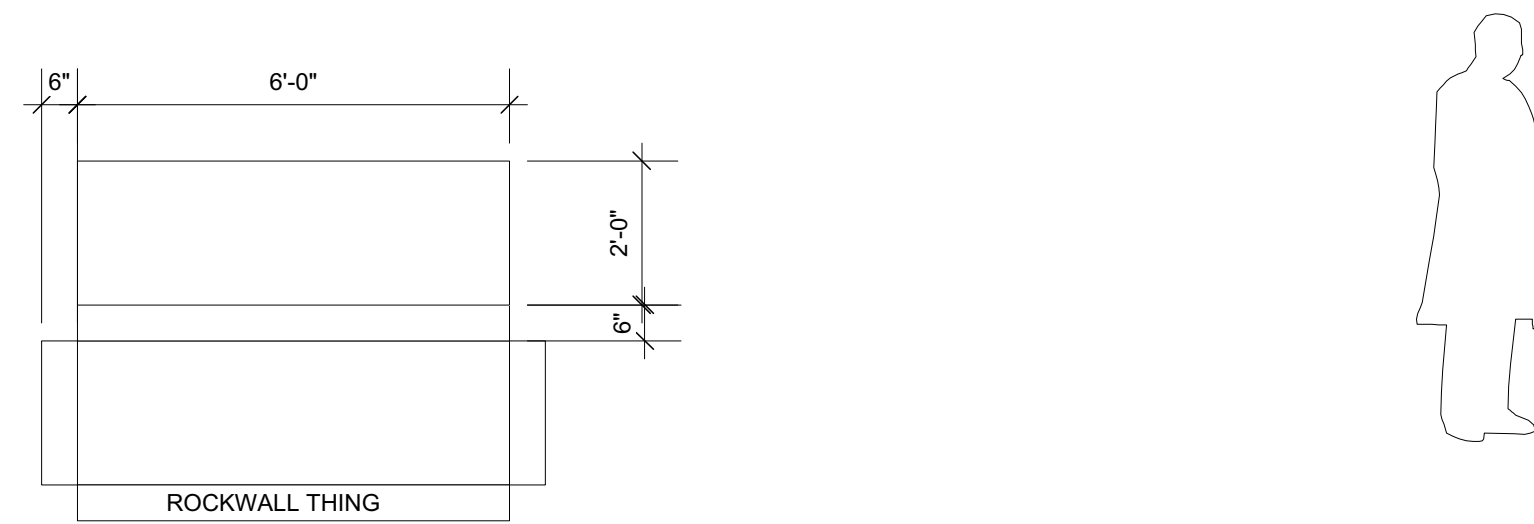


SWIRLY TREES TO BE PURCHASED

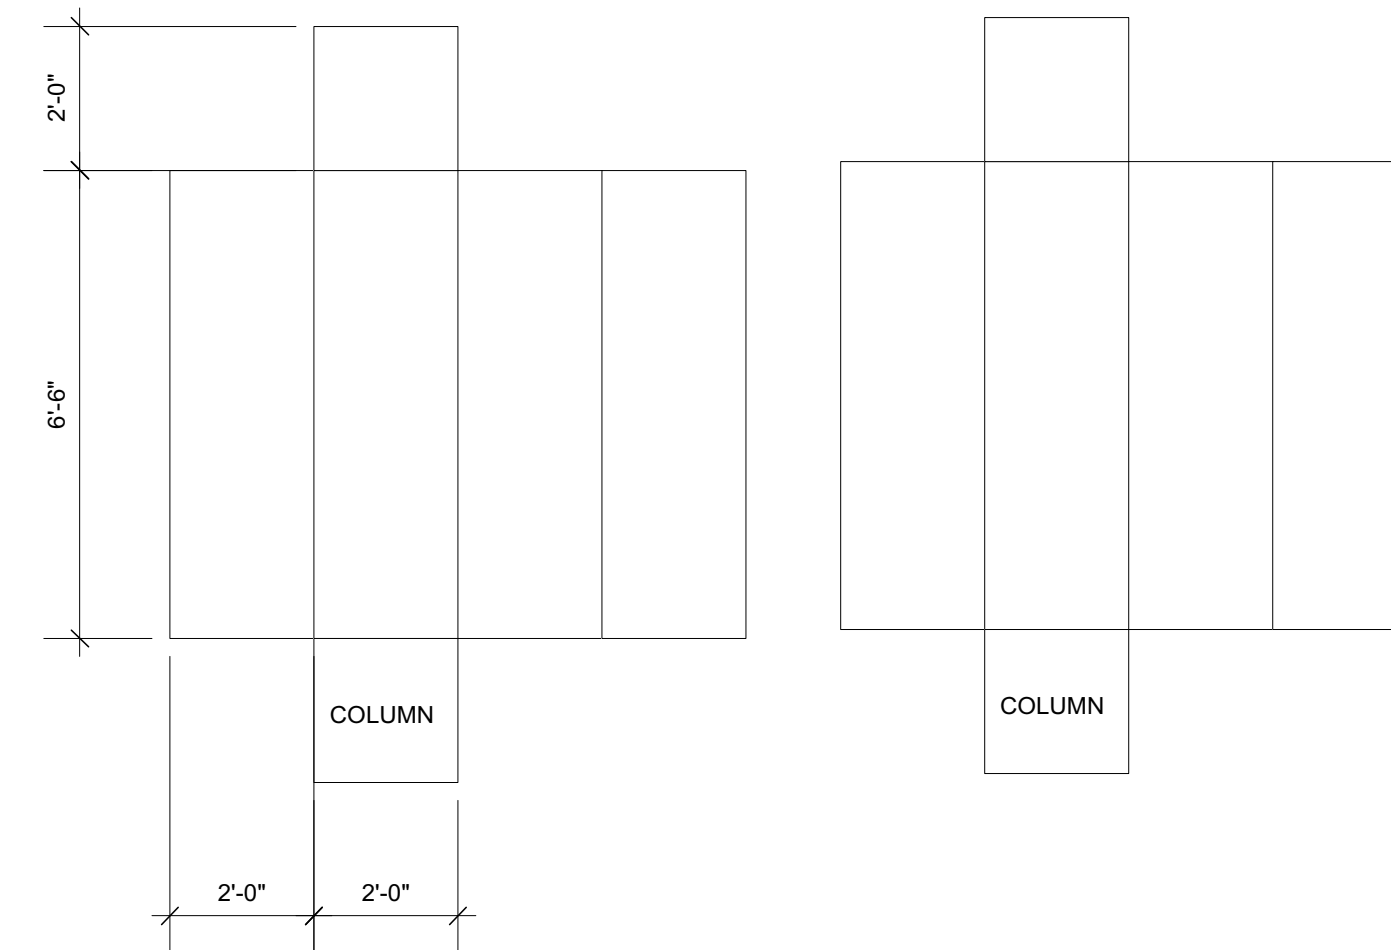

TINY FOUNTAINS TO BE PURCHASED AND INSALLED BY A FOUNTAIN-PERSON

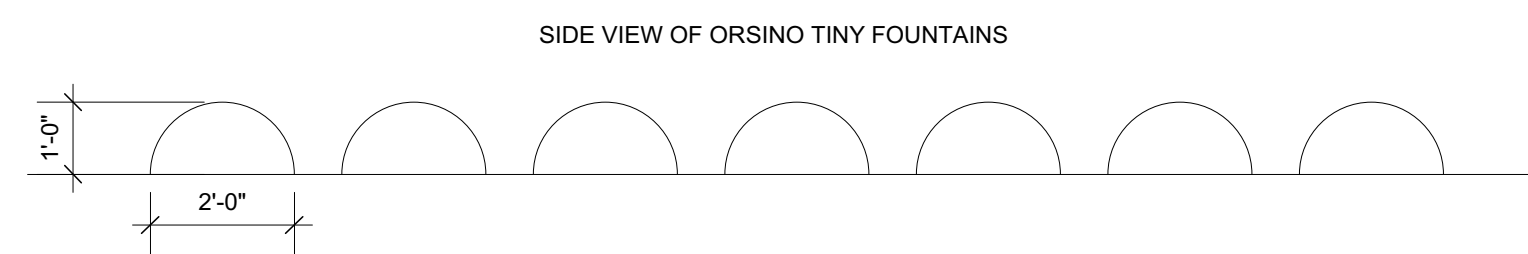

NOTES

- ~ SWIRLY TREES TO BE PURCHASED
- ~ ORSINO'S TINY FOUNTAINS TO BE PURCHASED AND INSTALLED BY A FOUNTAIN-PERSON
- ~ IF POSSIBLE BUILD BRIDGE IF NOT THEN PURCHASE
- ~ CIRCLE AROUND ORSINO TINY FOUNTAINS IS PAINTED
- ~ PATHWAY IN OLIVIA'S PLACE IS PAINTED
- ~ FLOWER POTS FOR OLIVIA'S GARDEN SCENE IS PURCHASED
- ~ COLMUNS ARE IONIC COLUMNS
- ~ WATER MADE FROM DYED FABRIC

TWLEFTH NIGHT

LUCILLE CAUDILL LITTLE THEATRE

MOREHEAD STATE UNIVERSITY

ELEVATION

DIRECTOR: MEGAN ROHMANN

SCENIC DESIGNER: KATE WINEGARDEN PLATE

LIGHTING DESIGNER: BLAINE ROBERTS

TECHNICAL DIRECTOR: PAUL YEATES

DATE: 5-10-16

SCALE: 3/8" = 1'